


Specification Sheet

Detached Garage

City of Jerseyville
Building and Zoning Department

115 E. Prairie St.
Jerseyville, IL 62052
(618) 498-3312

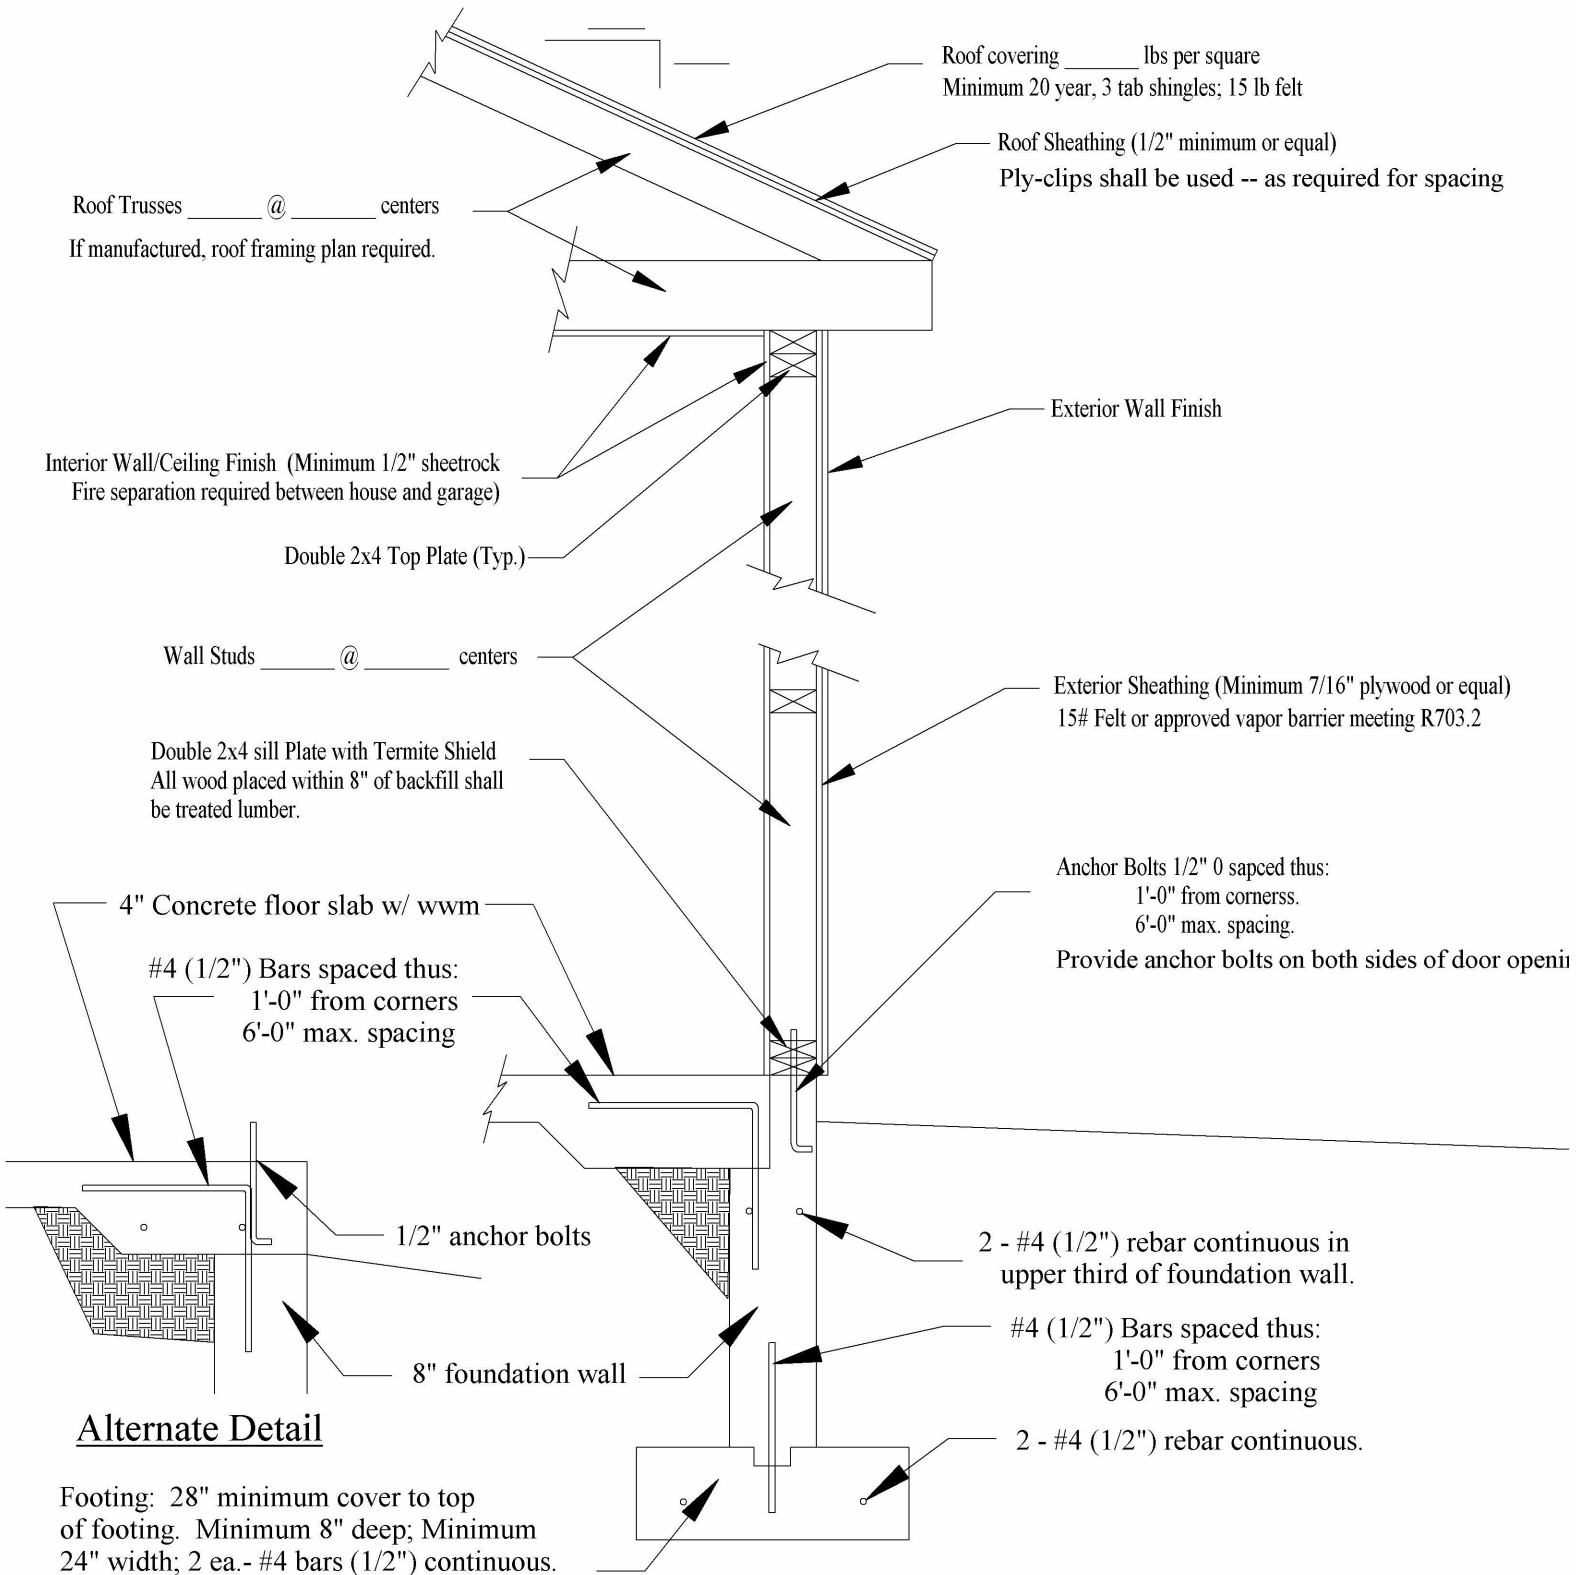

Signature of Contractor/Owner

Feb 2016